


NOTES:

- ACCESS RAMP AND OTHER RELATED DESIGN REFER TO CIVIL ENGINEERS DRAWINGS

EXISTING WALL

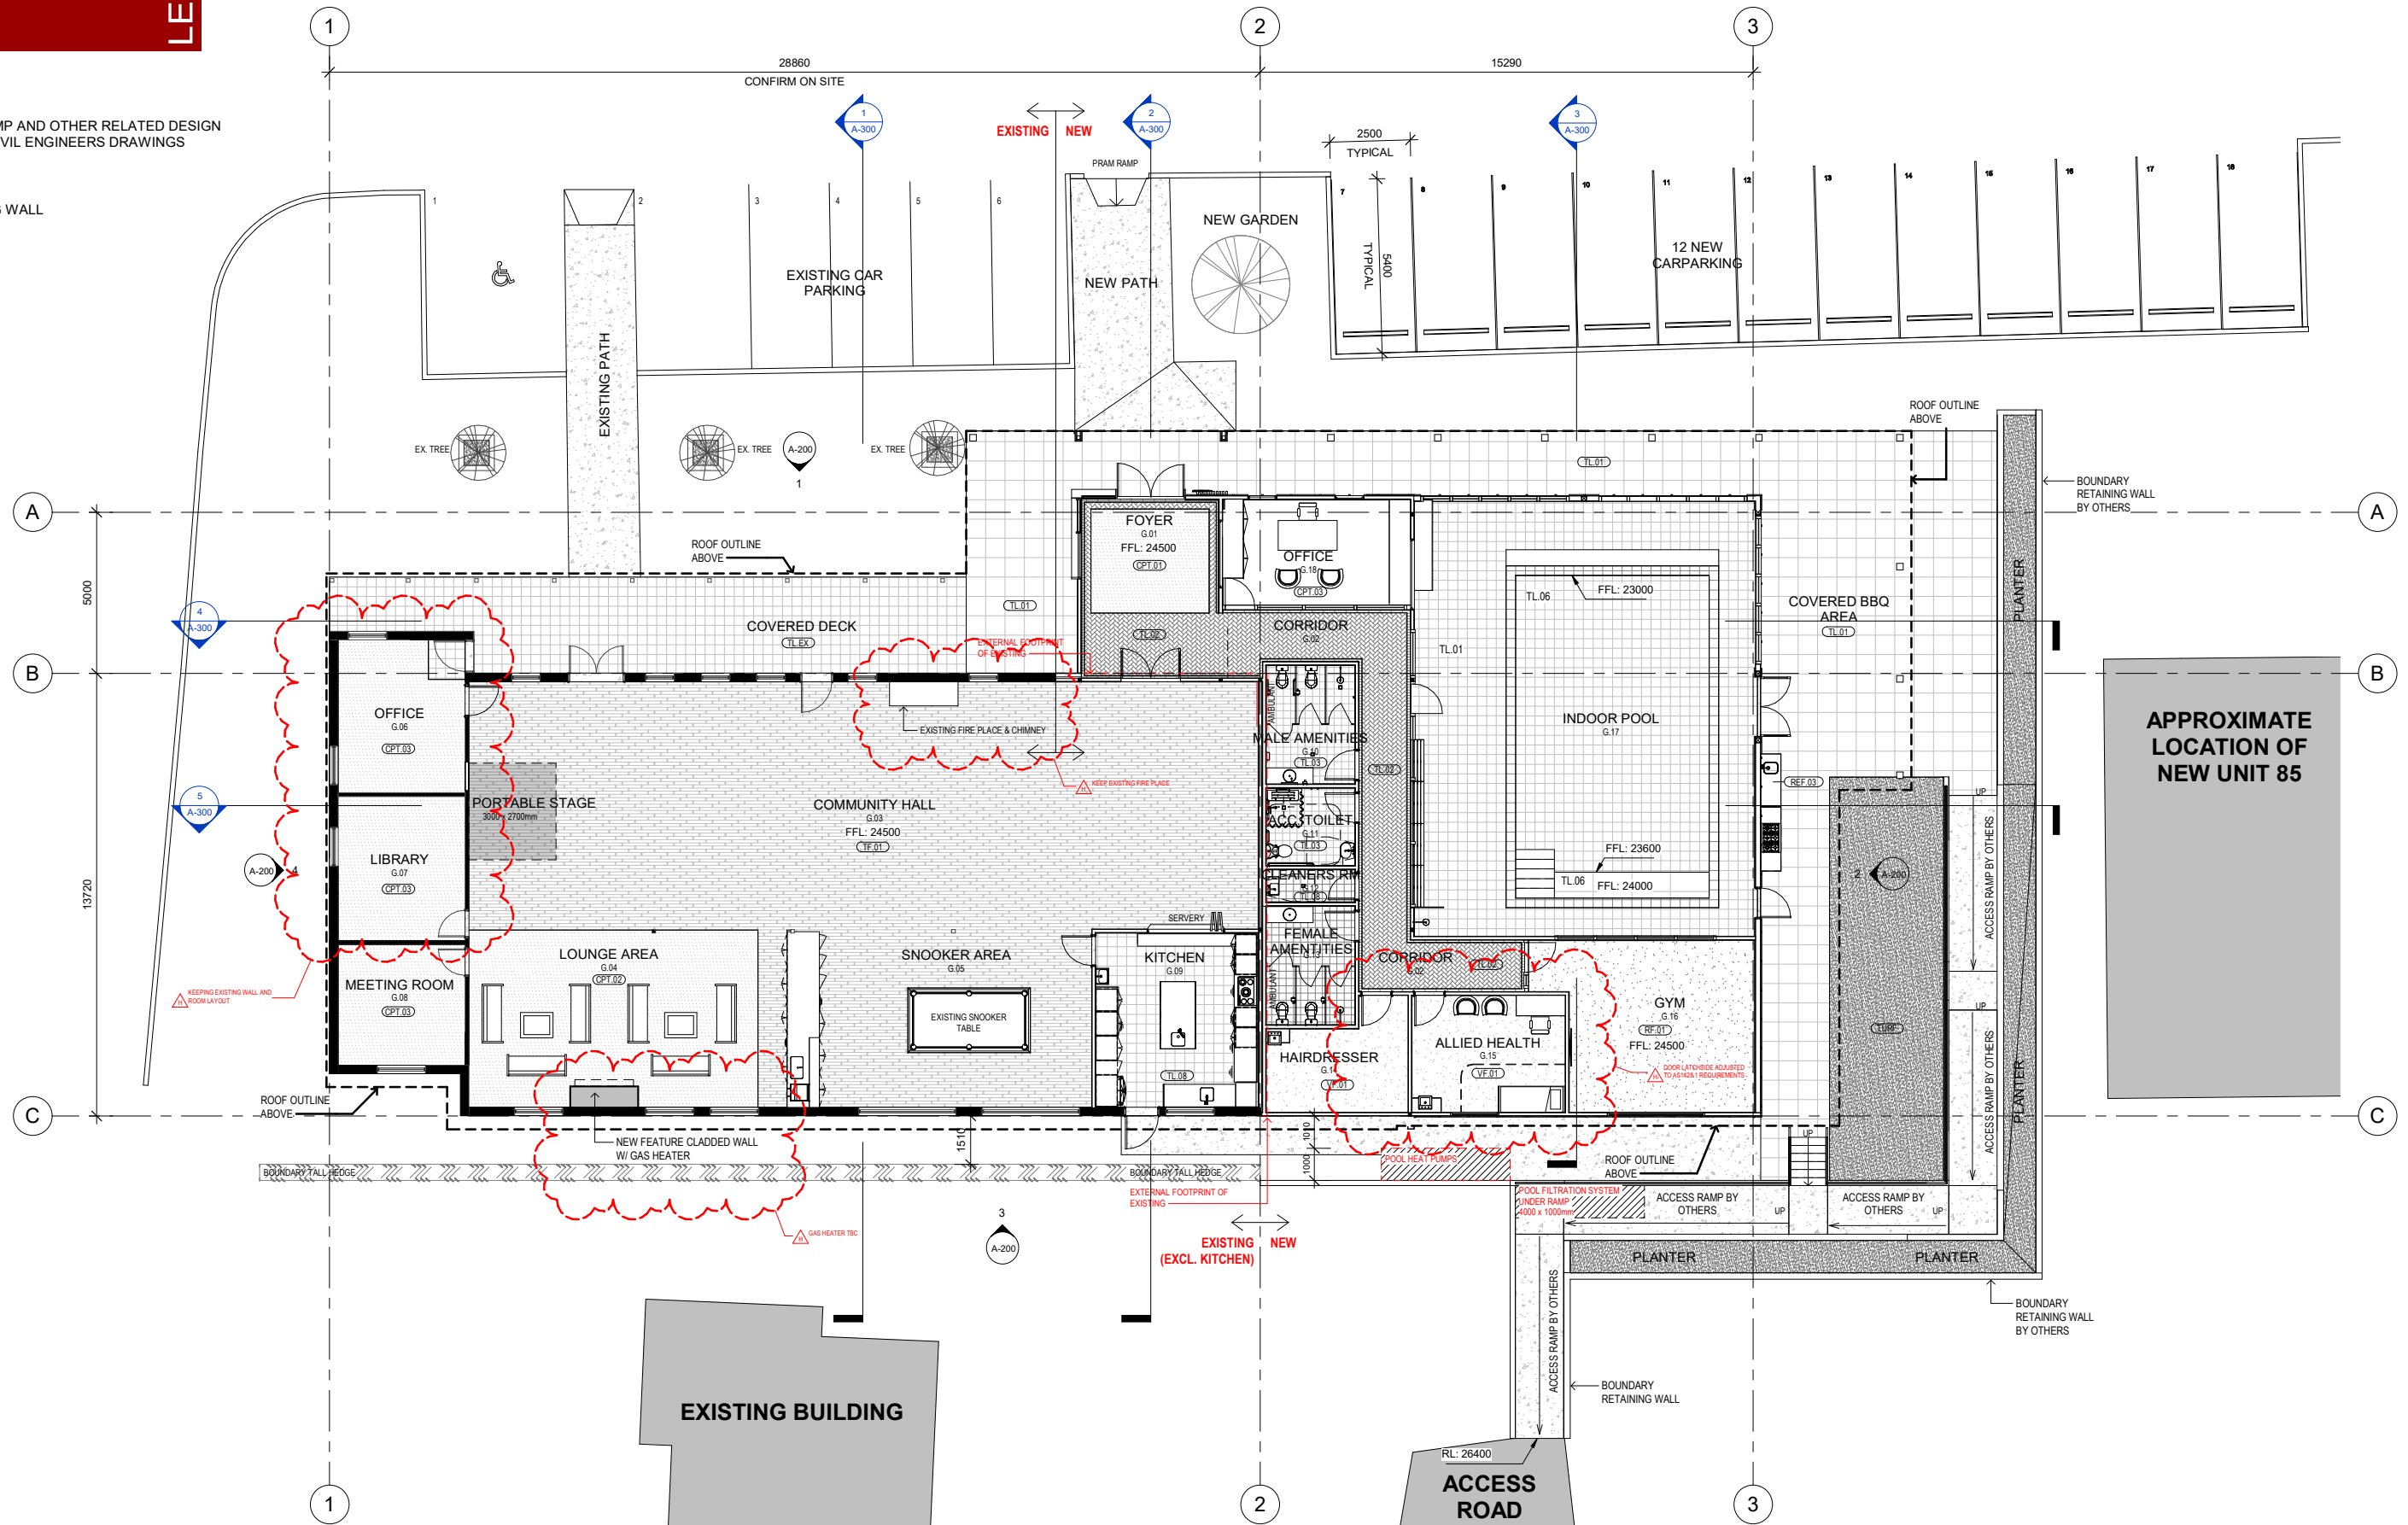

EJE ARCHITECTURE
ACN 002 912 843 | ABN 82 644 649 849
Nominated Architect - Bernard Collins
P +61 2 4929 2353 | F +61 2 4929 3069 | E mail@eje.com.au | W www.eje.com.au
A 412 KING STREET, NEWCASTLE, NSW 2300

COMPLETION OF THE QUALITY ASSURANCE CHECKS IS VERIFICATION THAT THE DOCUMENT CONFORMS WITH THE REQUIREMENTS OF THE QUALITY PROJECT PLAN. WHERE THE QUALITY ASSURANCE CHECK IS INCOMPLETE THIS DOCUMENT IS PRELIMINARY FOR INFORMATION PURPOSES ONLY, OR SUCH PURPOSES AS STATED IN THE REVISION COLUMN.

THE IDEAS, INFORMATION AND CONCEPTS CONTAINED IN THIS DOCUMENT ARE THE PROPERTY OF EJE ARCHITECTURE. PHOTOCOPYING OR REPRODUCING THIS DOCUMENT AND PASSING IT ON TO OTHERS WITHOUT THE EXPRESS PERMISSION OF EJE ARCHITECTURE IS AN INFRINGEMENT OF COPYRIGHT.



REV	DATE	COMMENTS
A	2019.03.26	ISSUE FOR REVIEW
B	2019.04.08	ISSUE FOR REVIEW
C	2019.04.23	ISSUE FOR REVIEW
D	2019.09.09	ISSUE FOR REVIEW
E	2019.11.15	ISSUE FOR REVIEW
F	2019.11.19	ISSUE FOR REVIEW
G	2020.02.20	ISSUE FOR REVIEW
H	2020.11.12	ISSUE FOR REVIEW

DRN	CHKD	VRFD
JTS	KG	
JTS	KG	
JTS	KG	
JTS	KG	
JTS	KG	
JTS	KG	
JTS	KG	
JTS	KG	

PROJECT: **JEWELLS LIFESTYLE
COMMUNITY MASTER
PLAN**

CLIENT: **ADVENTIST SENIOR
LIVING**

SITE: **LOT 100 DP 737463
CORNER OF PACIFIC HIGHWAY &
NTABA ROAD JEWELLS**

DRAWING: **GROUND FLOOR PLAN**

WORK IN FIGURED DIMENSIONS IN PREFERENCE TO SCALE. CHECK DIMENSIONS AND LEVELS ON SITE PRIOR TO THE ORDERING OF MATERIALS OR THE COMPLETION OF WORKSHOP DRAWINGS. IF IN DOUBT ASK. REPORT ALL ERRORS AND OMISSIONS.
C:\Users\jackshin\Documents\12616 - Jewells Community Centre\R20_jackshin@eje.com.au.rvt

DRAWN: **JTS** DATE: **MAR 2019** SCALES: **1:100 @ A1
1:200 @ A3**

PROJECT No: **12616** PHASE: **DA** DRAWING No: **A-100** REV: **H**

EJE architecture